



# MATRIX LEVEL 3 – Meeting Rooms/ Video Conference Room

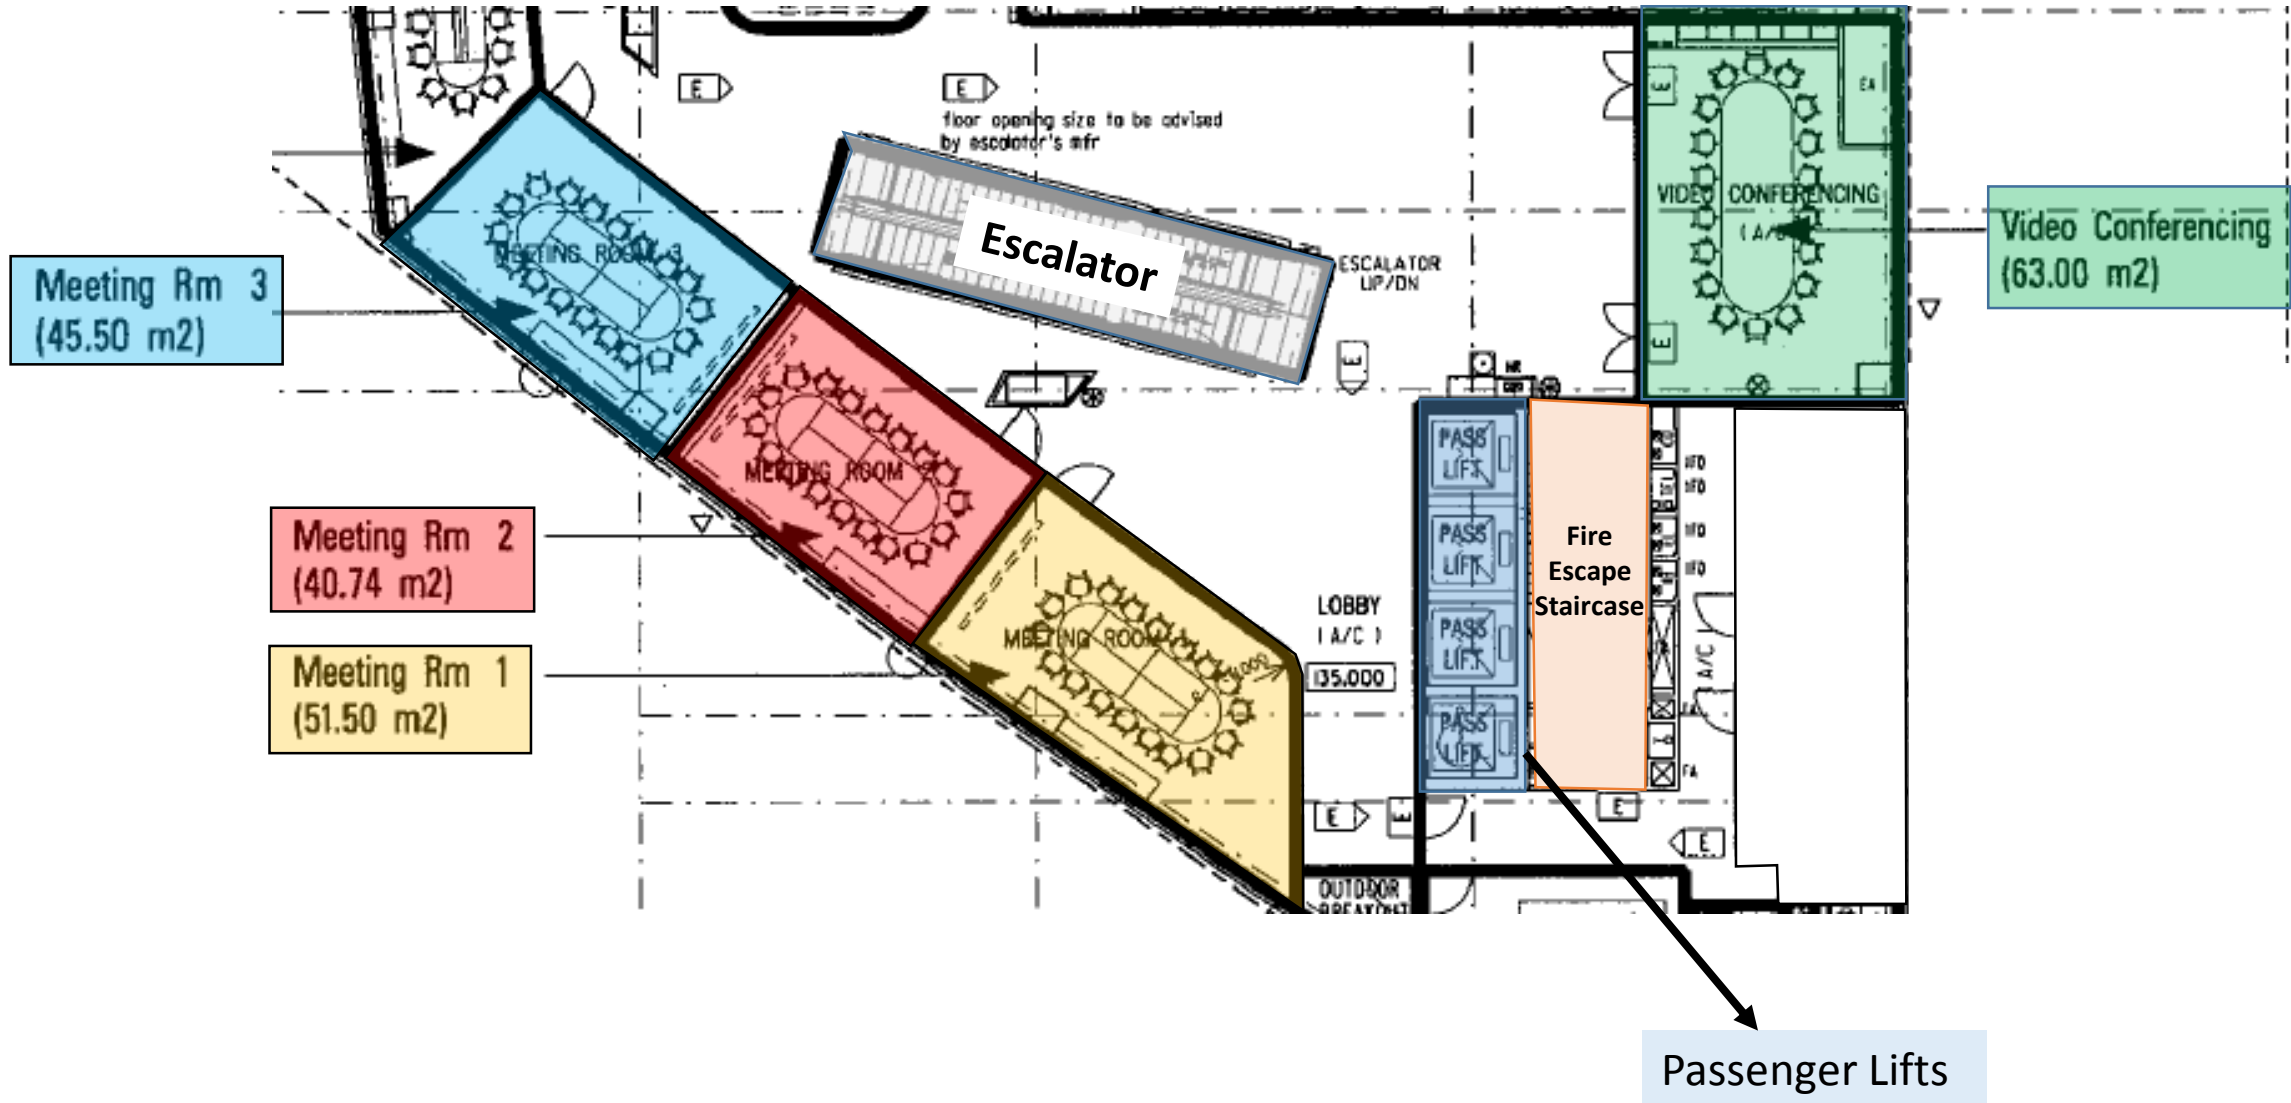

# MATRIX LEVEL 3 – Meeting Rooms (Layout)

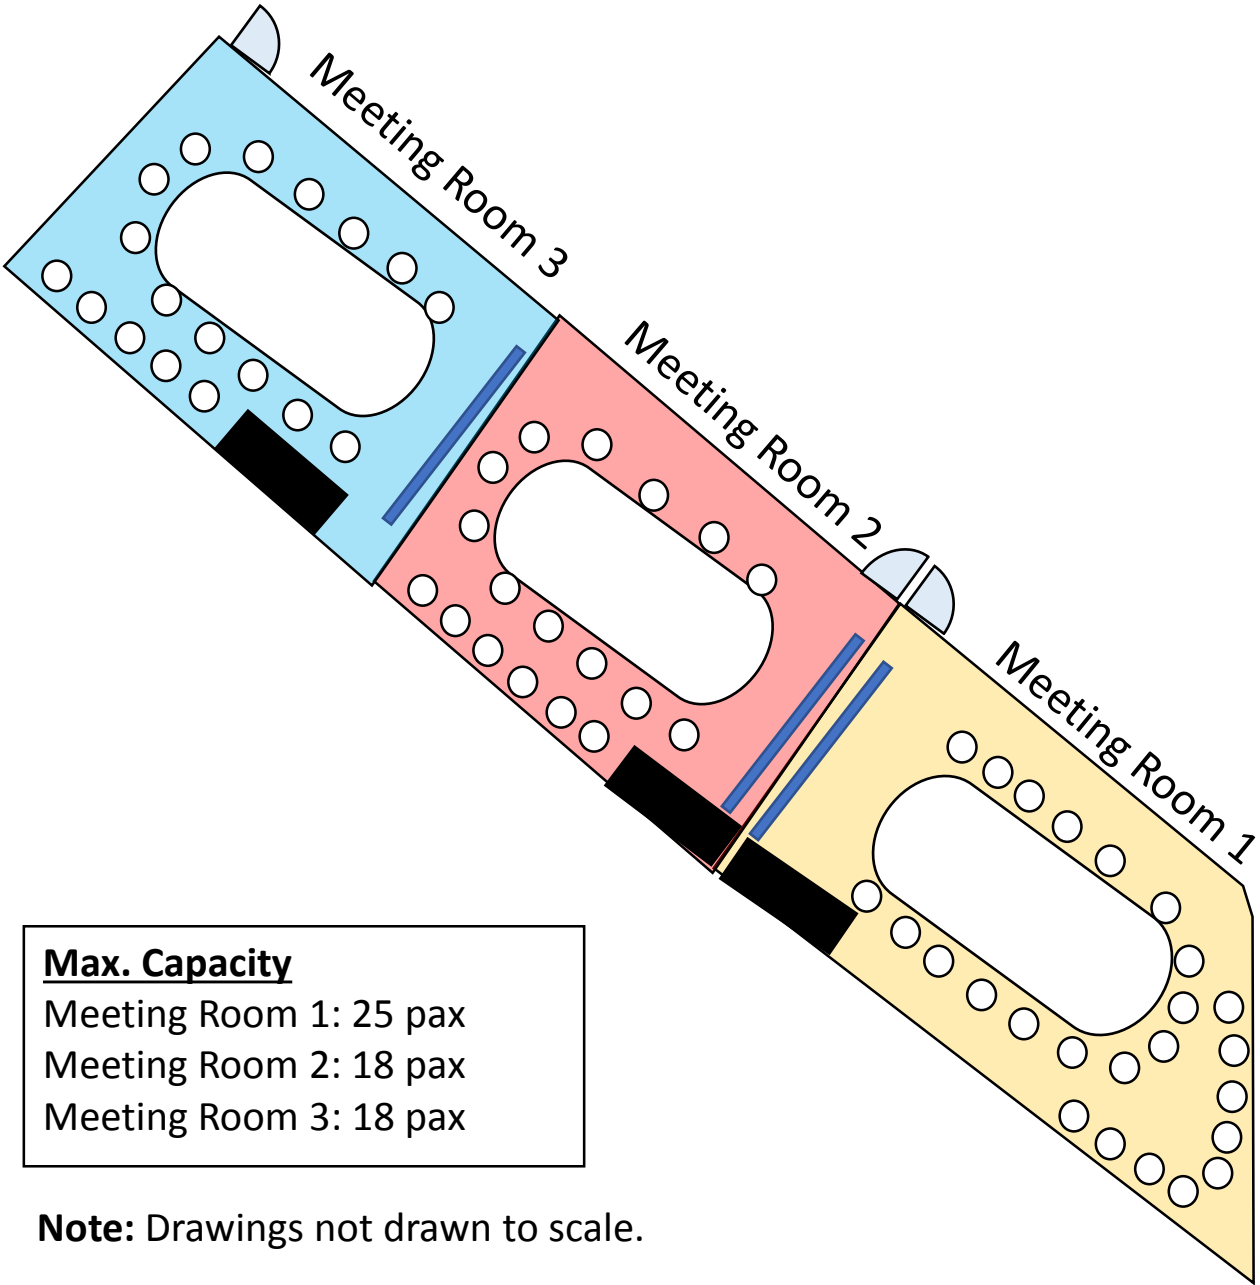

**Max. Capacity**  
Meeting Room 1: 25 pax  
Meeting Room 2: 18 pax  
Meeting Room 3: 18 pax

**Note:** Drawings not drawn to scale.

**Legend**

- Meeting Room 1
- Meeting Room 2
- Meeting Room 3
- Screen
- Table
- Chairs
- AV Items in cabinet
- Door

**Resources in Meeting room 1:**

- 1 Projector
- 1 Projector Screen
- 25 Chairs
- 1 Table

**Resources in Meeting room 2:**


- 1 Projector
- 1 Projector Screen
- 18 Chairs
- 1 Table

**Resources in Meeting room 3:**

- 1 Projector
- 1 Projector Screen
- 18 Chairs
- 1 Table

**Note:** Please kindly return the chairs back to the respective rooms after use.

# MATRIX LEVEL 3 – Video Conference Room (Layout)

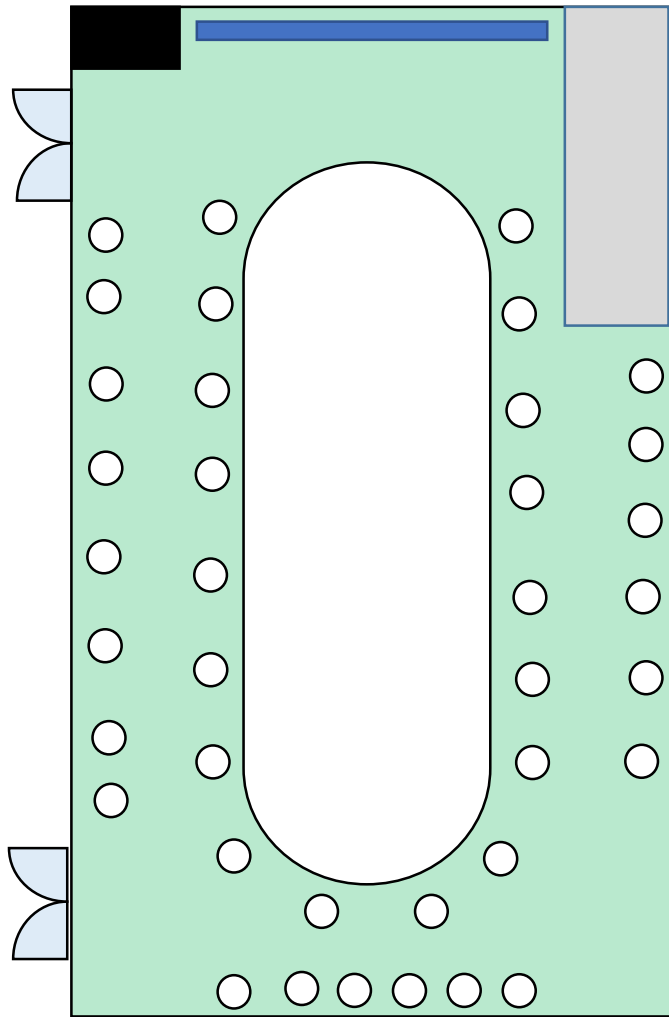

## Legend



Screen



Table



Chairs



AV Items in  
cabinet



Door



Column

## Max. Capacity

Video Conference Room: 38 pax

## Resources in Video Conference Room:

- 1 Projector
- 1 Projector Screen
- 38 Chairs
- 1 Table
- 1 Video Conference Device
- 1 Tele-Conference Device

**Note: Please kindly return the chairs back to the respective rooms after use.**

**Note:** Drawings not drawn to scale.